


SOMERVILLE/CAMBRIDGE
BEACON STREET

STATE	FED. AID PROJ. NO.	SHEET NO.	TOTAL SHEETS
MA	HP-002S(711)X	65	201
PROJECT FILE NO.		607209	

TEMPORARY STRIPING PLAN


CONTINUED ON
SHEET NO. 66

607209PSSJEHD11 (TRAFFIC SIGN & PAVEMENT MARKINGS)_TEMP (WINTER 17-18).DWG Plotted on 21-Dec-2017 2:47 PM

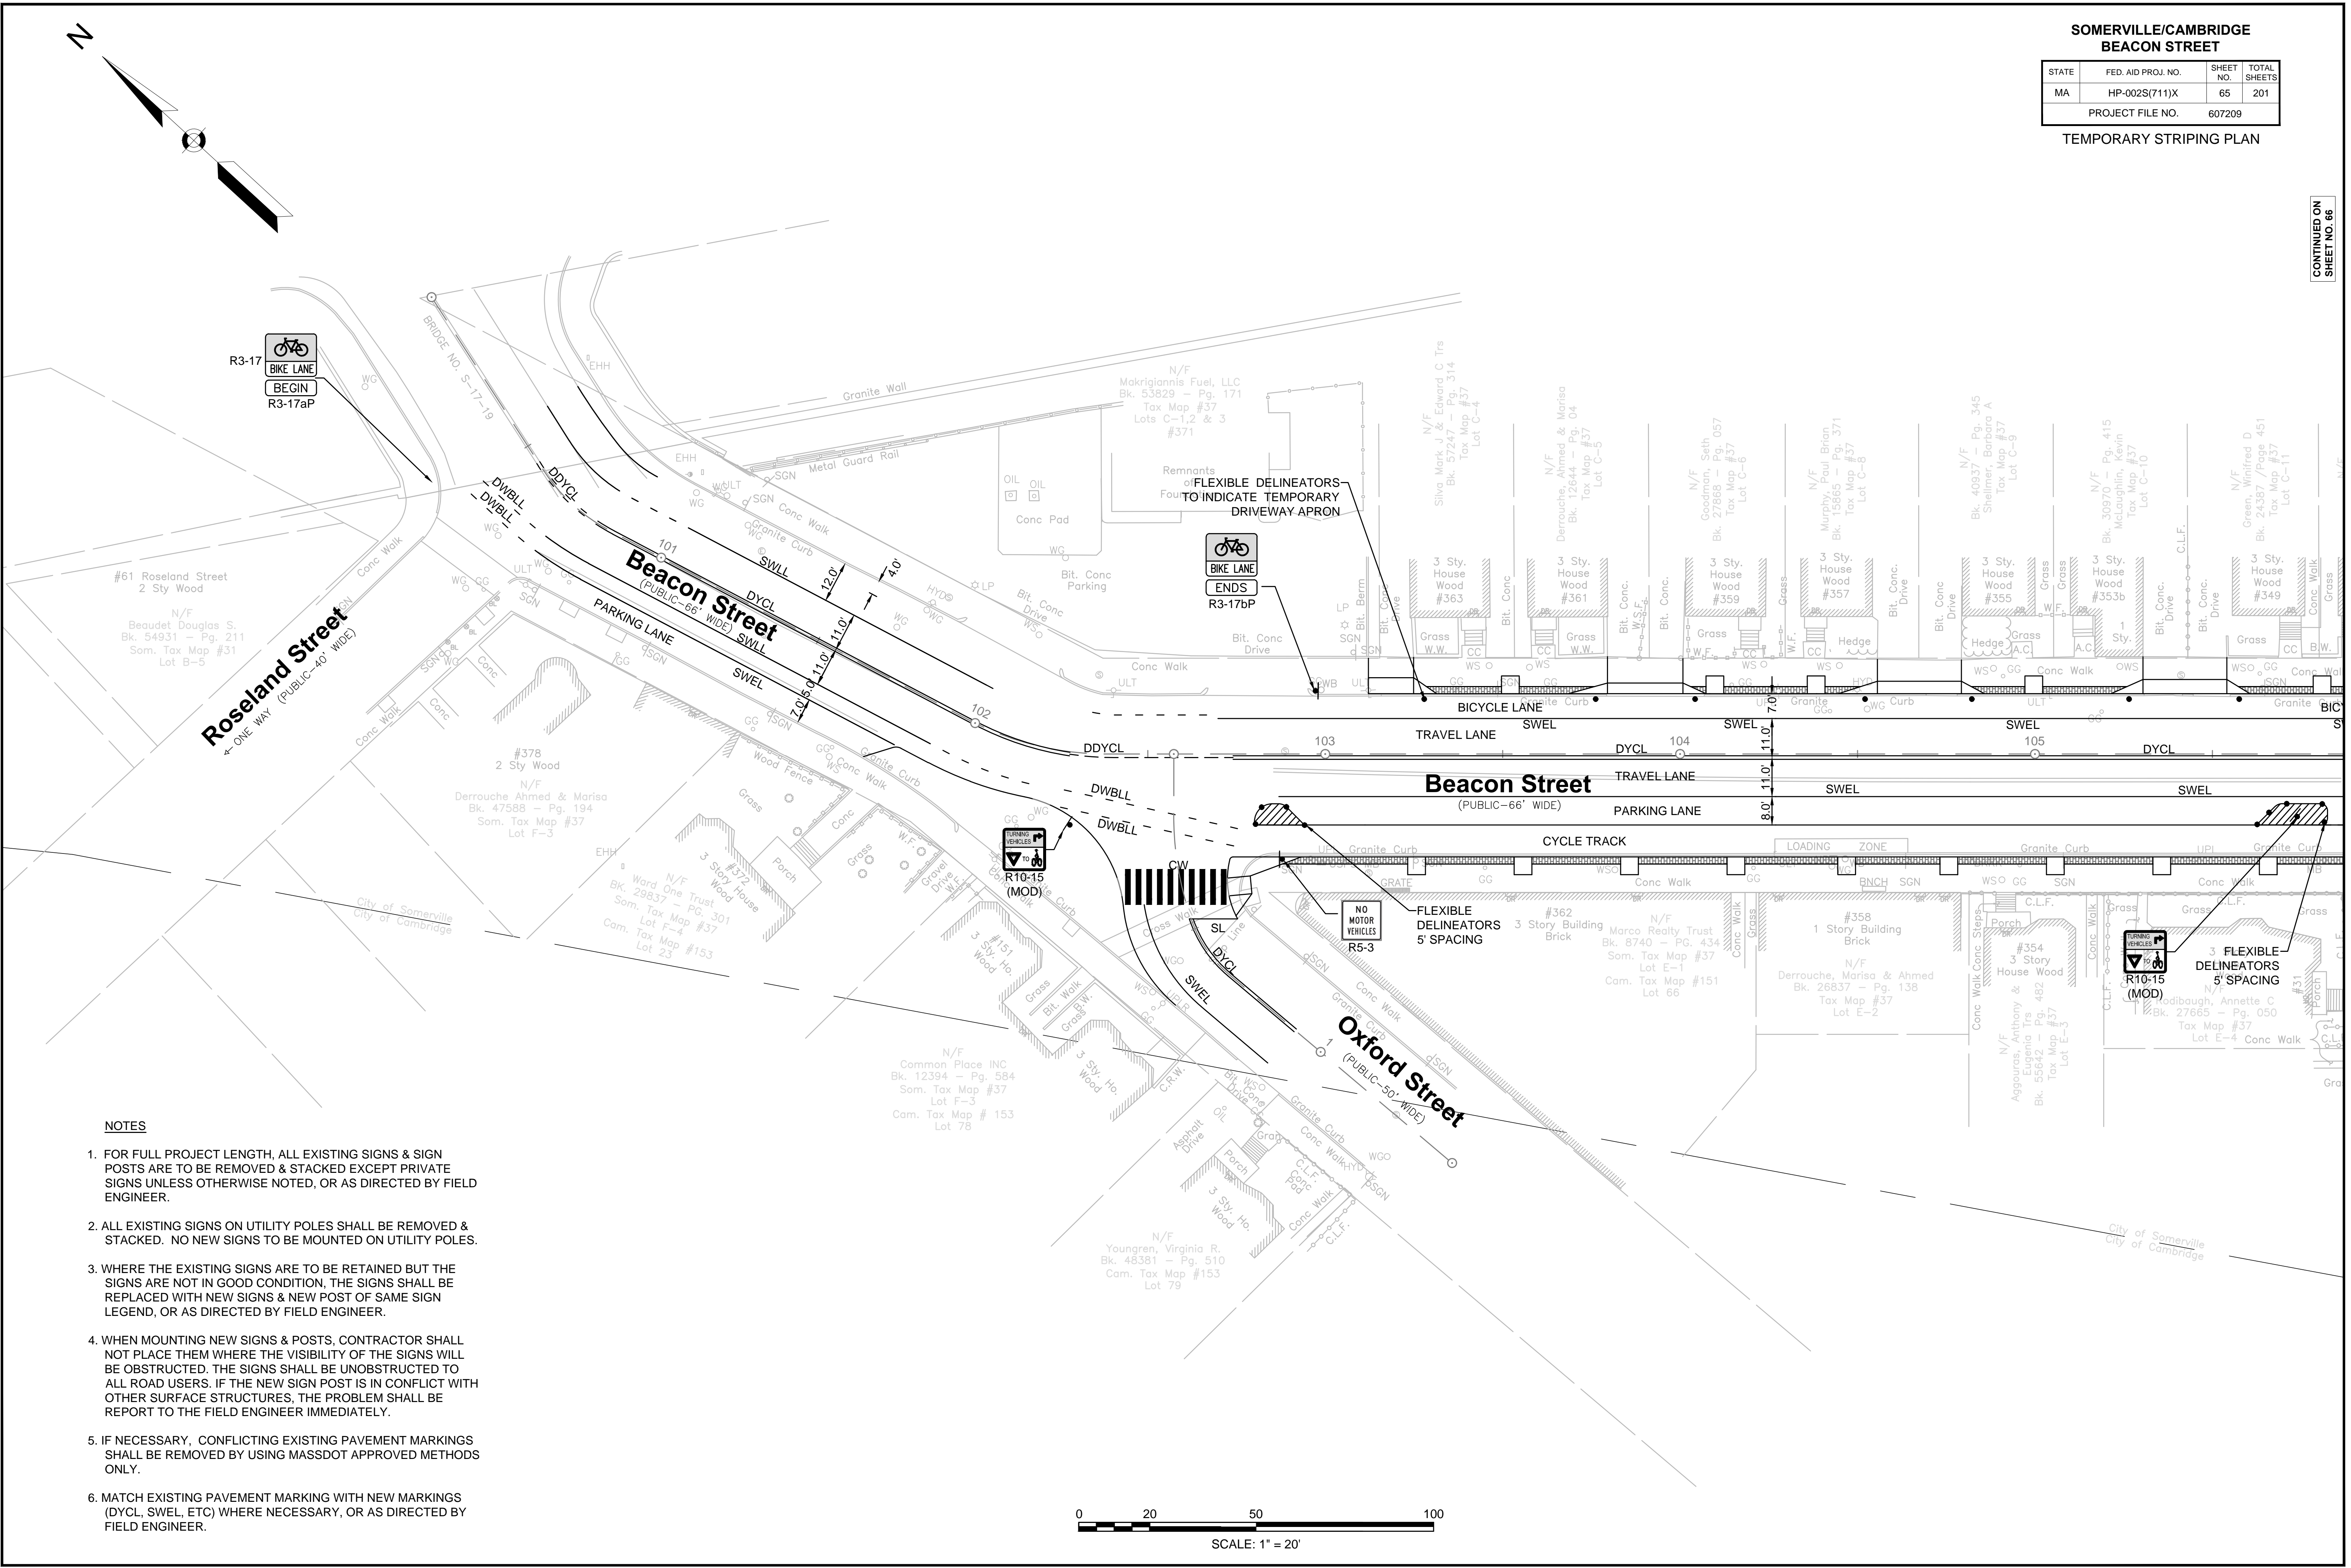

NOTES

1. FOR FULL PROJECT LENGTH, ALL EXISTING SIGNS & SIGN POSTS ARE TO BE REMOVED & STACKED EXCEPT PRIVATE SIGNS UNLESS OTHERWISE NOTED, OR AS DIRECTED BY FIELD ENGINEER.
2. ALL EXISTING SIGNS ON UTILITY POLES SHALL BE REMOVED & STACKED. NO NEW SIGNS TO BE MOUNTED ON UTILITY POLES.
3. WHERE THE EXISTING SIGNS ARE TO BE RETAINED BUT THE SIGNS ARE NOT IN GOOD CONDITION, THE SIGNS SHALL BE REPLACED WITH NEW SIGNS & NEW POST OF SAME SIGN LEGEND, OR AS DIRECTED BY FIELD ENGINEER.
4. WHEN MOUNTING NEW SIGNS & POSTS, CONTRACTOR SHALL NOT PLACE THEM WHERE THE VISIBILITY OF THE SIGNS WILL BE OBSTRUCTED. THE SIGNS SHALL BE UNOBSTRUCTED TO ALL ROAD USERS. IF THE NEW SIGN POST IS IN CONFLICT WITH OTHER SURFACE STRUCTURES, THE PROBLEM SHALL BE REPORT TO THE FIELD ENGINEER IMMEDIATELY.
5. IF NECESSARY, CONFLICTING EXISTING PAVEMENT MARKINGS SHALL BE REMOVED BY USING MASSDOT APPROVED METHODS ONLY.
6. MATCH EXISTING PAVEMENT MARKING WITH NEW MARKINGS (DYCL, SWEL, ETC) WHERE NECESSARY, OR AS DIRECTED BY FIELD ENGINEER.

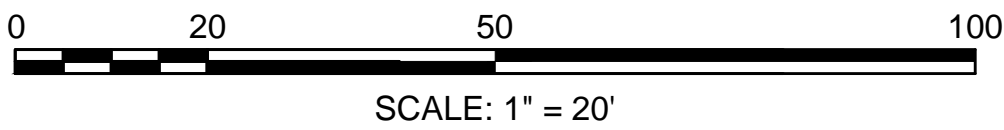



SOMERVILLE/CAMBRIDGE
BEACON STREET

STATE	FED. AID PROJ. NO.	SHEET NO.	TOTAL SHEETS
MA	HP-002S(711)X	66	201
PROJECT FILE NO.		607209	


TEMPORARY STRIPING PLAN

CONTINUED ON
SHEET NO. 65

CONTINUED ON
SHEET NO. 67

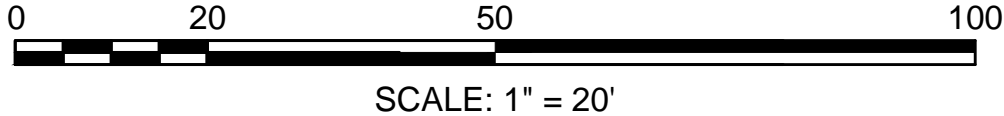
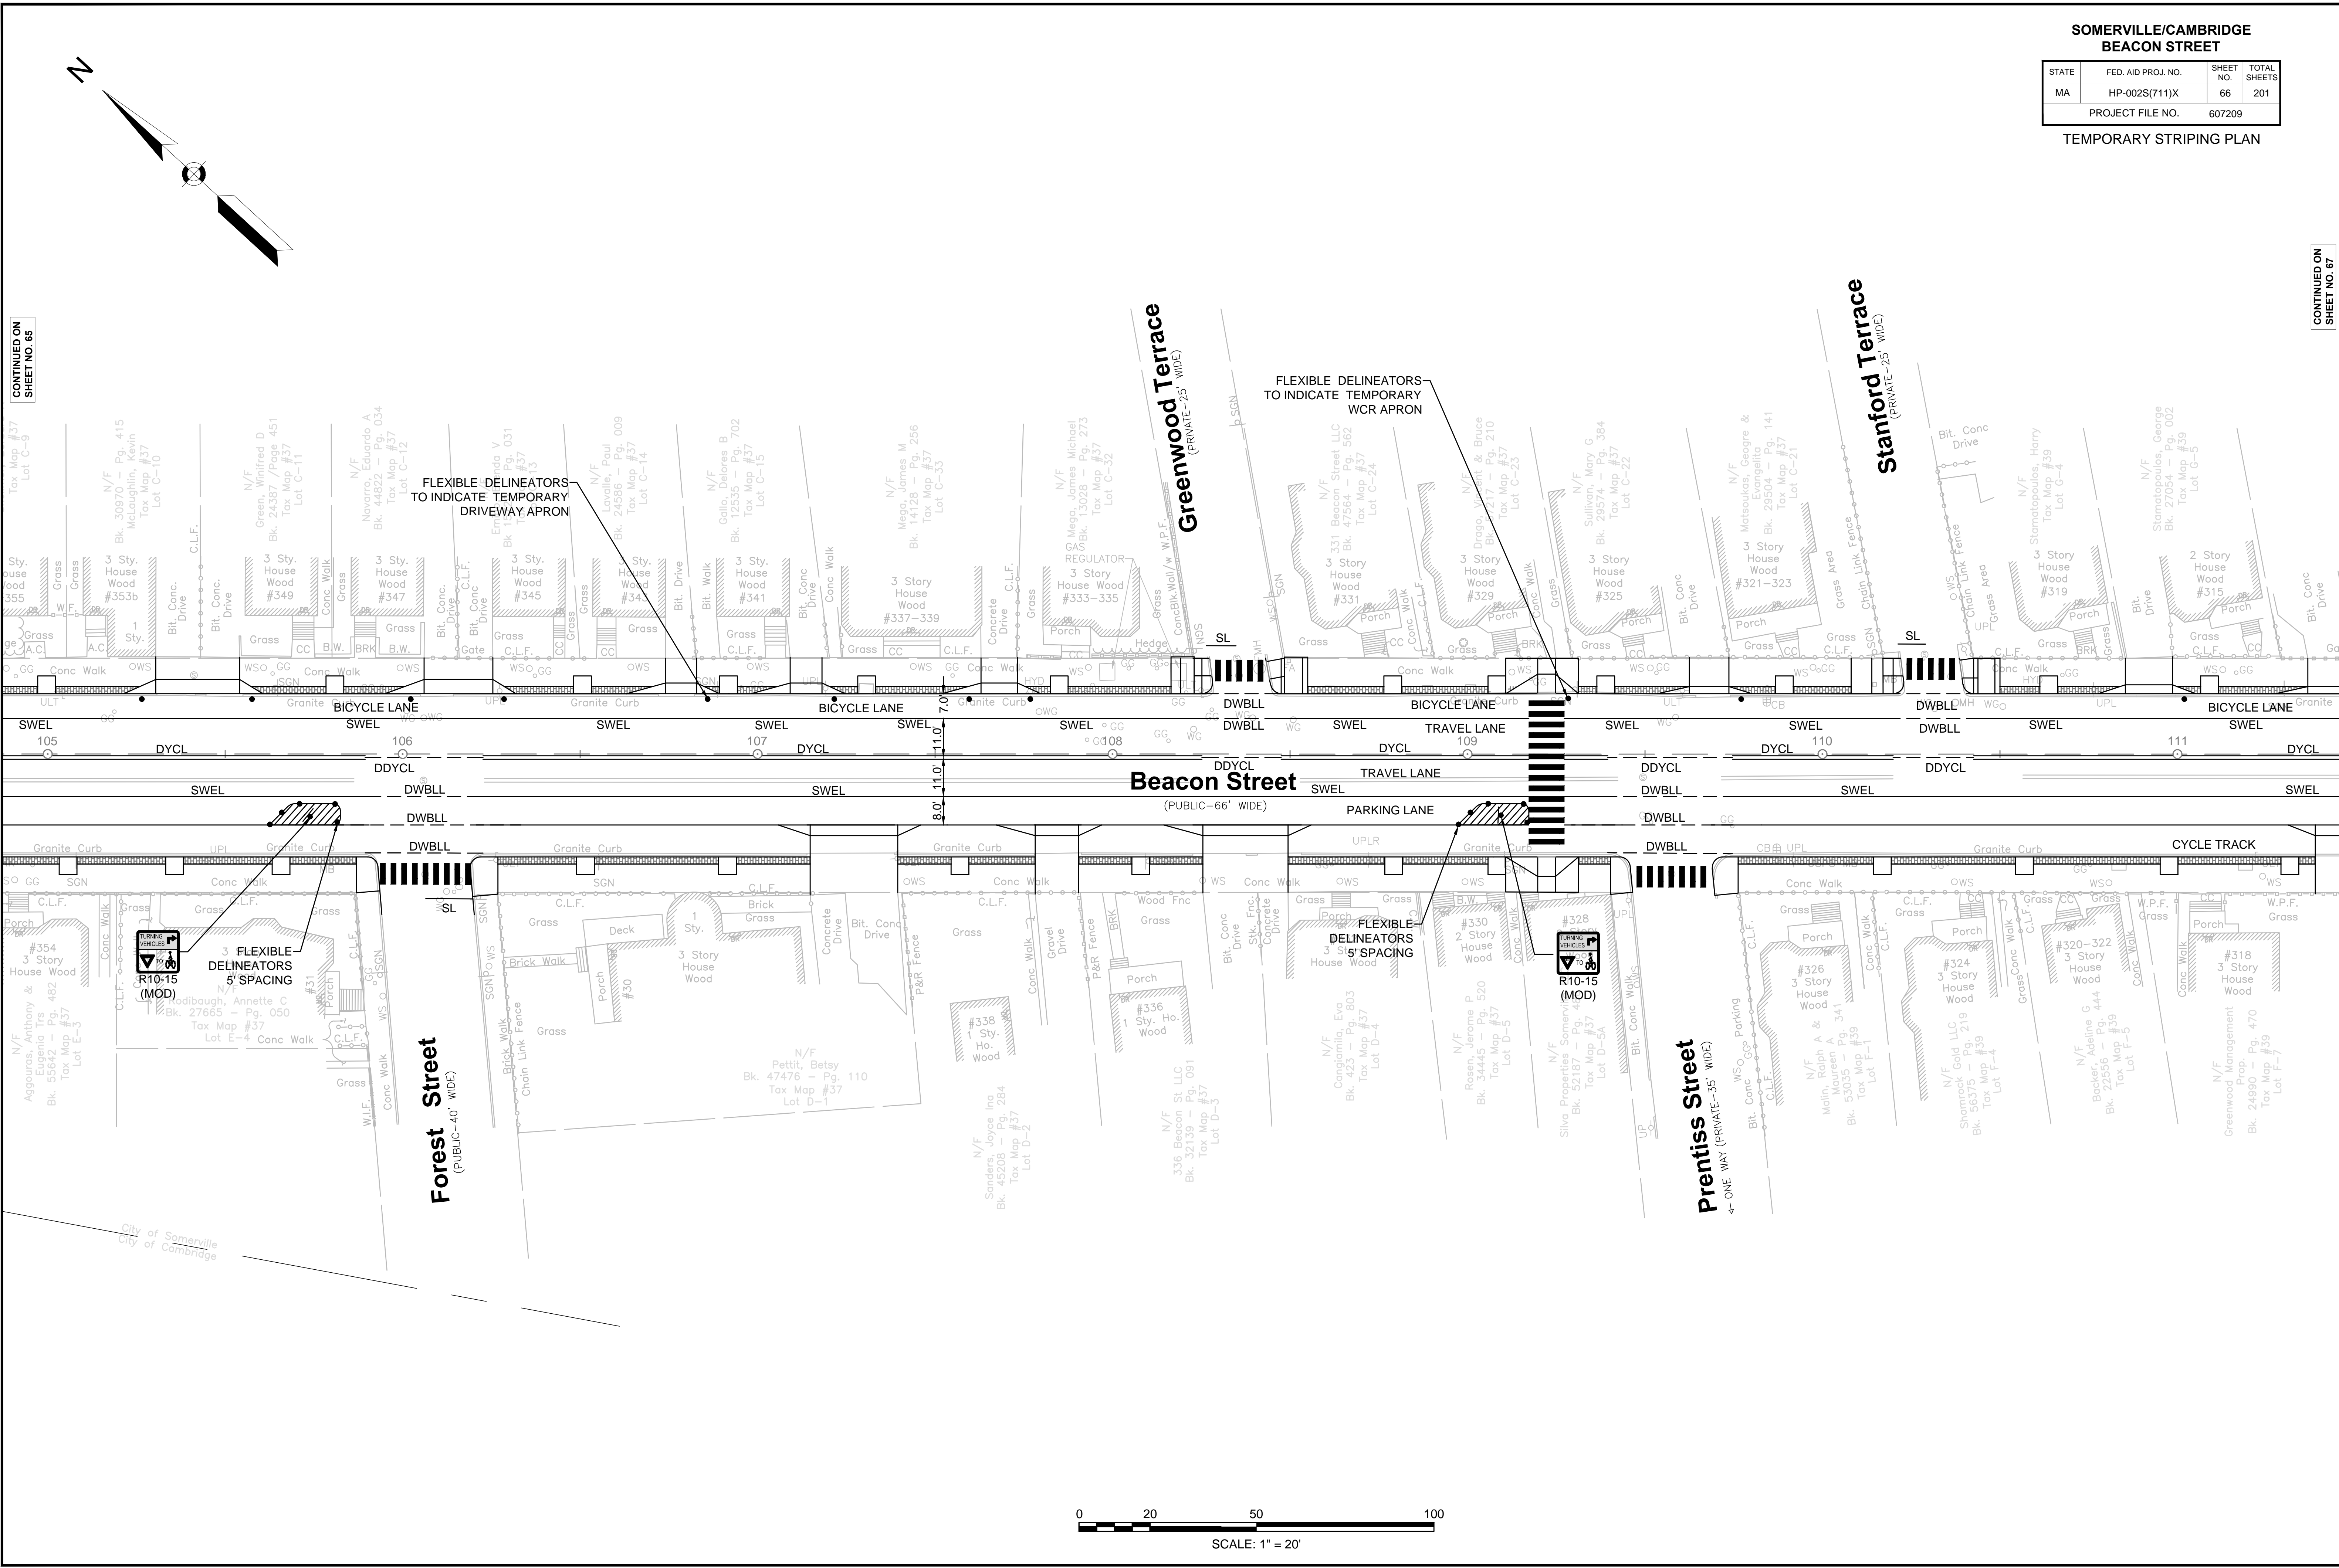


CONTINUED ON
SHEET NO. 66

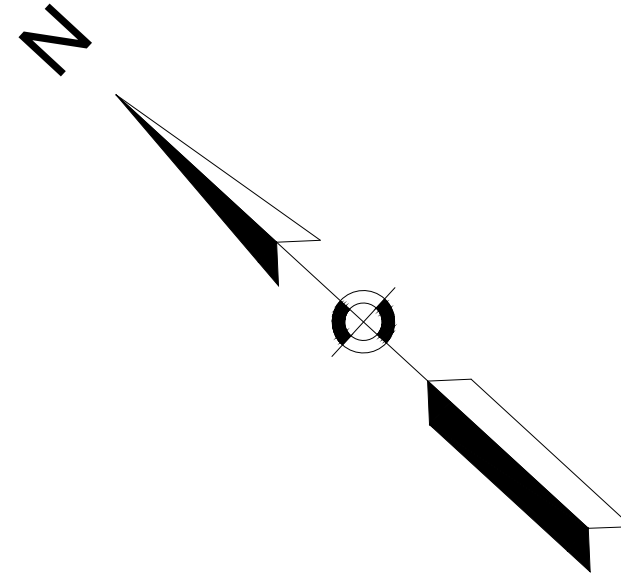

SOMERVILLE/CAMBRIDGE BEACON STREET			
STATE	FED. AID PROJ. NO.	SHEET NO.	TOTAL SHEETS
MA	HP-002S(711)X	67	201
PROJECT FILE NO. 607209			
TEMPORARY STRIPING PLAN			


CONTINUED ON
SHEET NO. 68

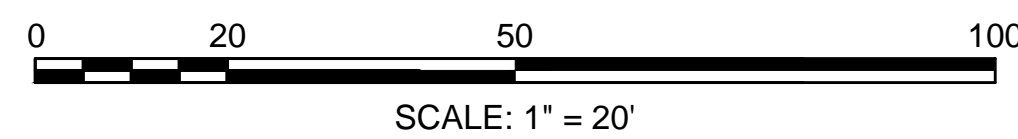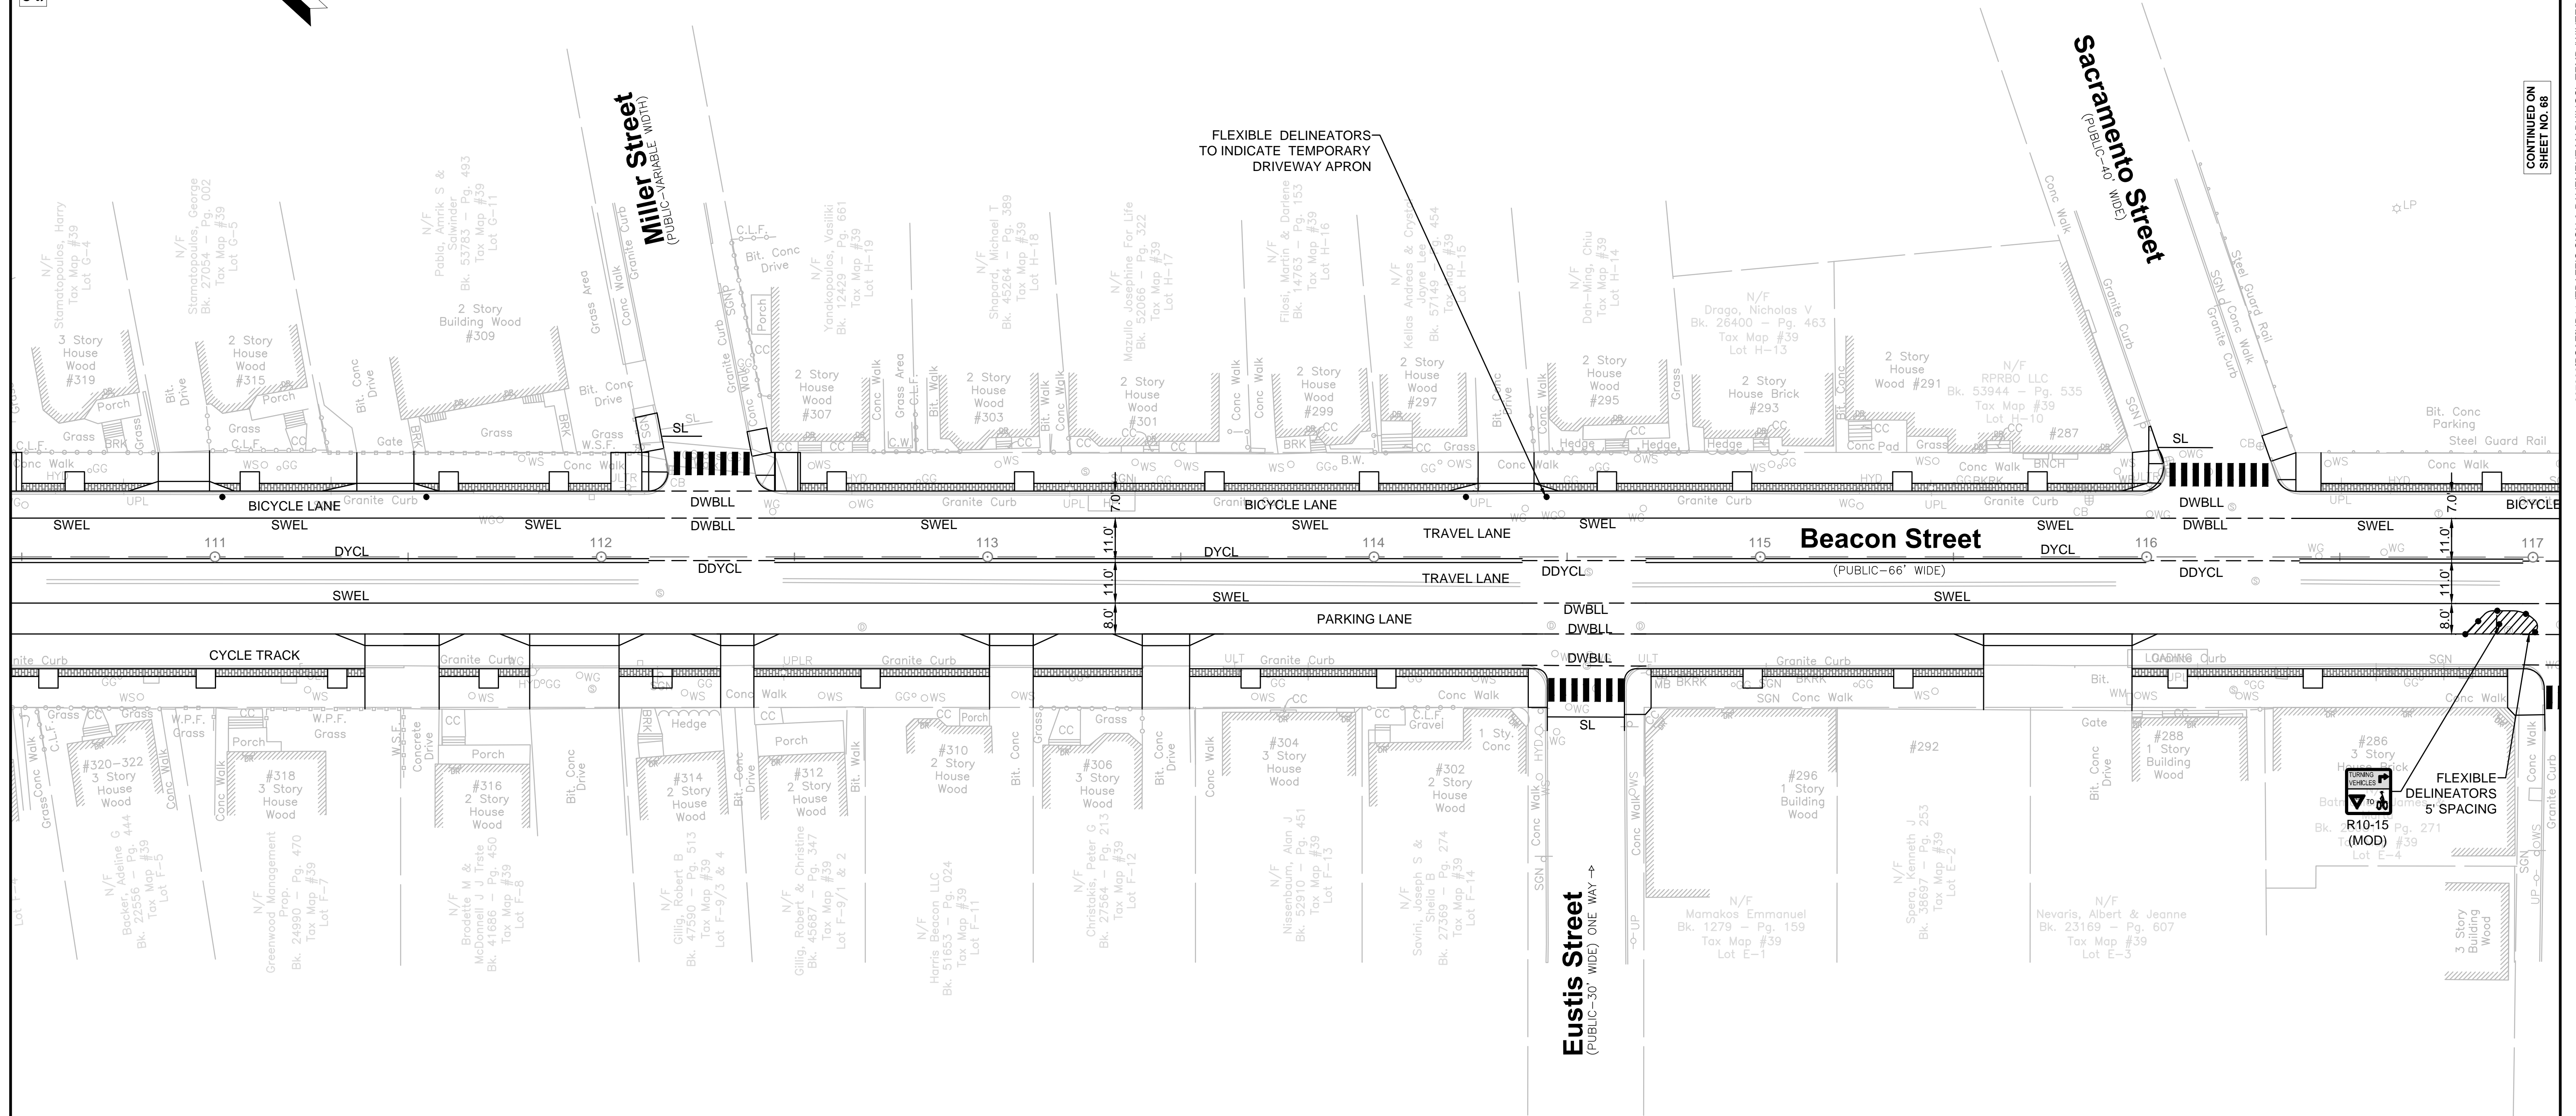

SOMERVILLE/CAMBRIDGE
BEACON STREET

STATE	FED. AID PROJ. NO.	SHEET NO.	TOTAL SHEETS
MA	HP-002S(711)X	68	201
PROJECT FILE NO. 607209			

TEMPORARY STRIPING PLAN

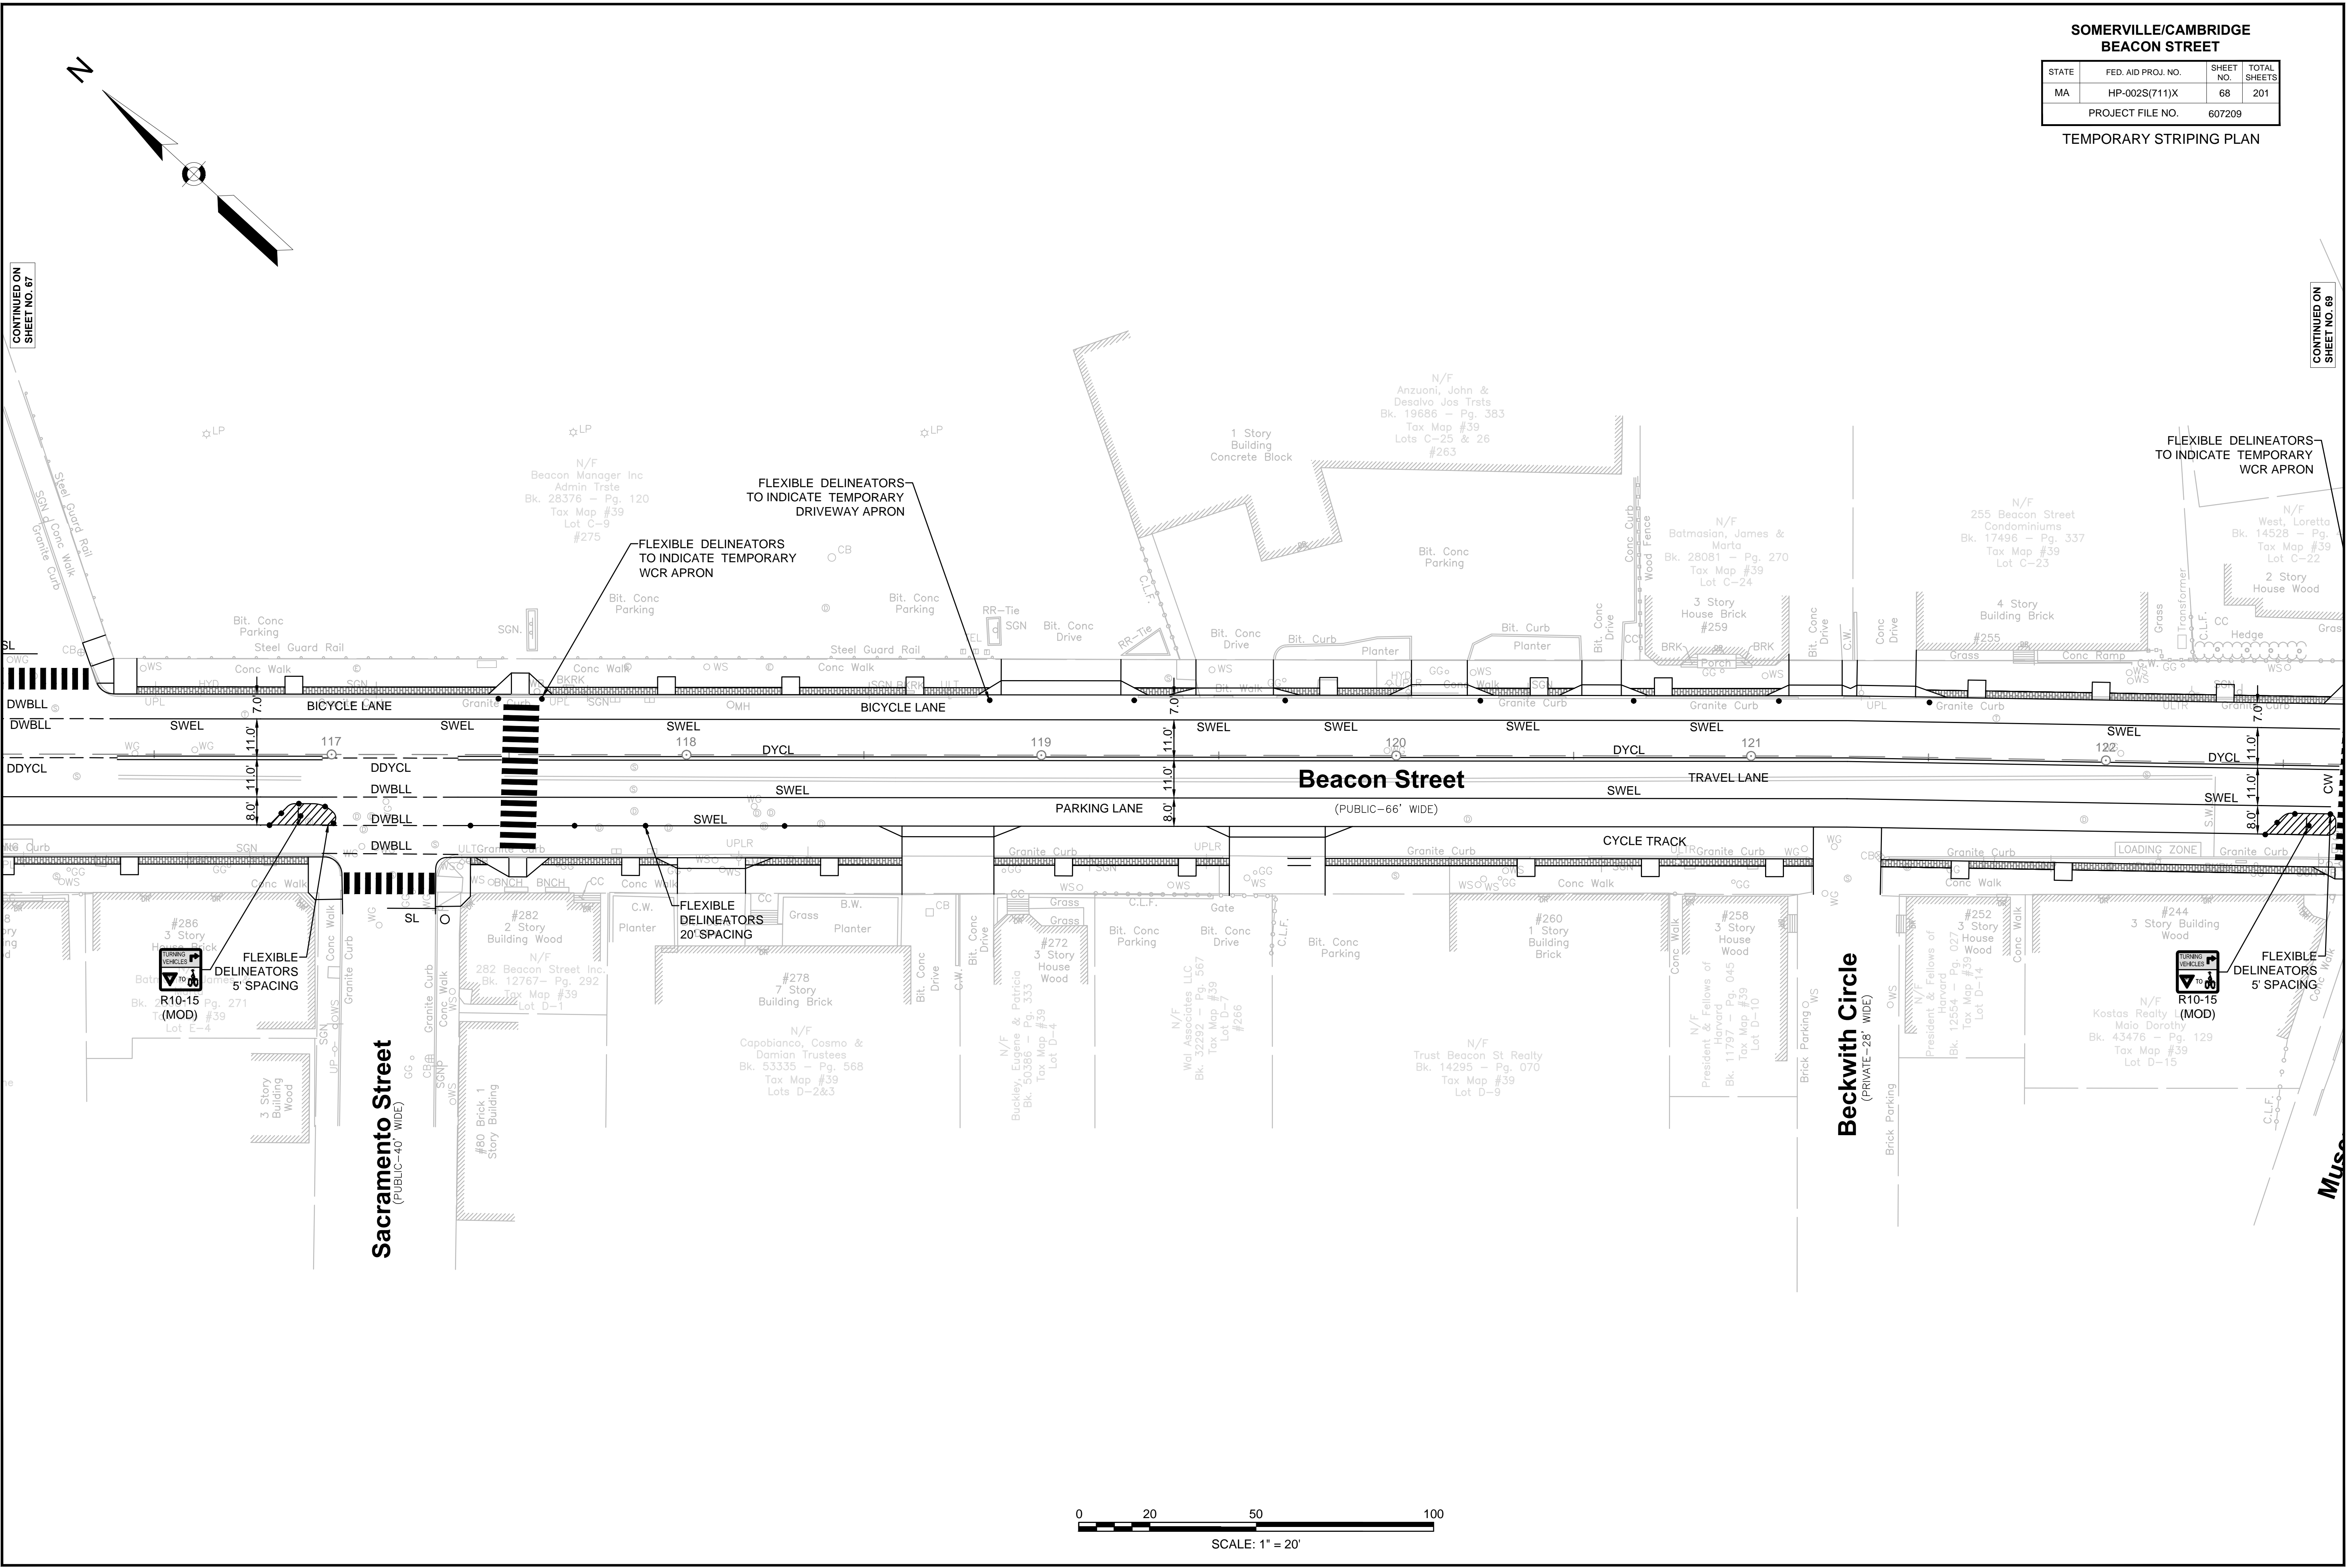

CONTINUED ON
SHEET NO. 67

CONTINUED ON
SHEET NO. 69


SOMERVILLE/CAMBRIDGE
BEACON STREET

STATE	FED. AID PROJ. NO.	SHEET NO.	TOTAL SHEETS
MA	HP-002S(711)X	69	201
PROJECT FILE NO. 607209			

TEMPORARY STRIPING PLAN

CONTINUED ON
SHEET NO. 68

CONTINUED ON
SHEET NO. 70

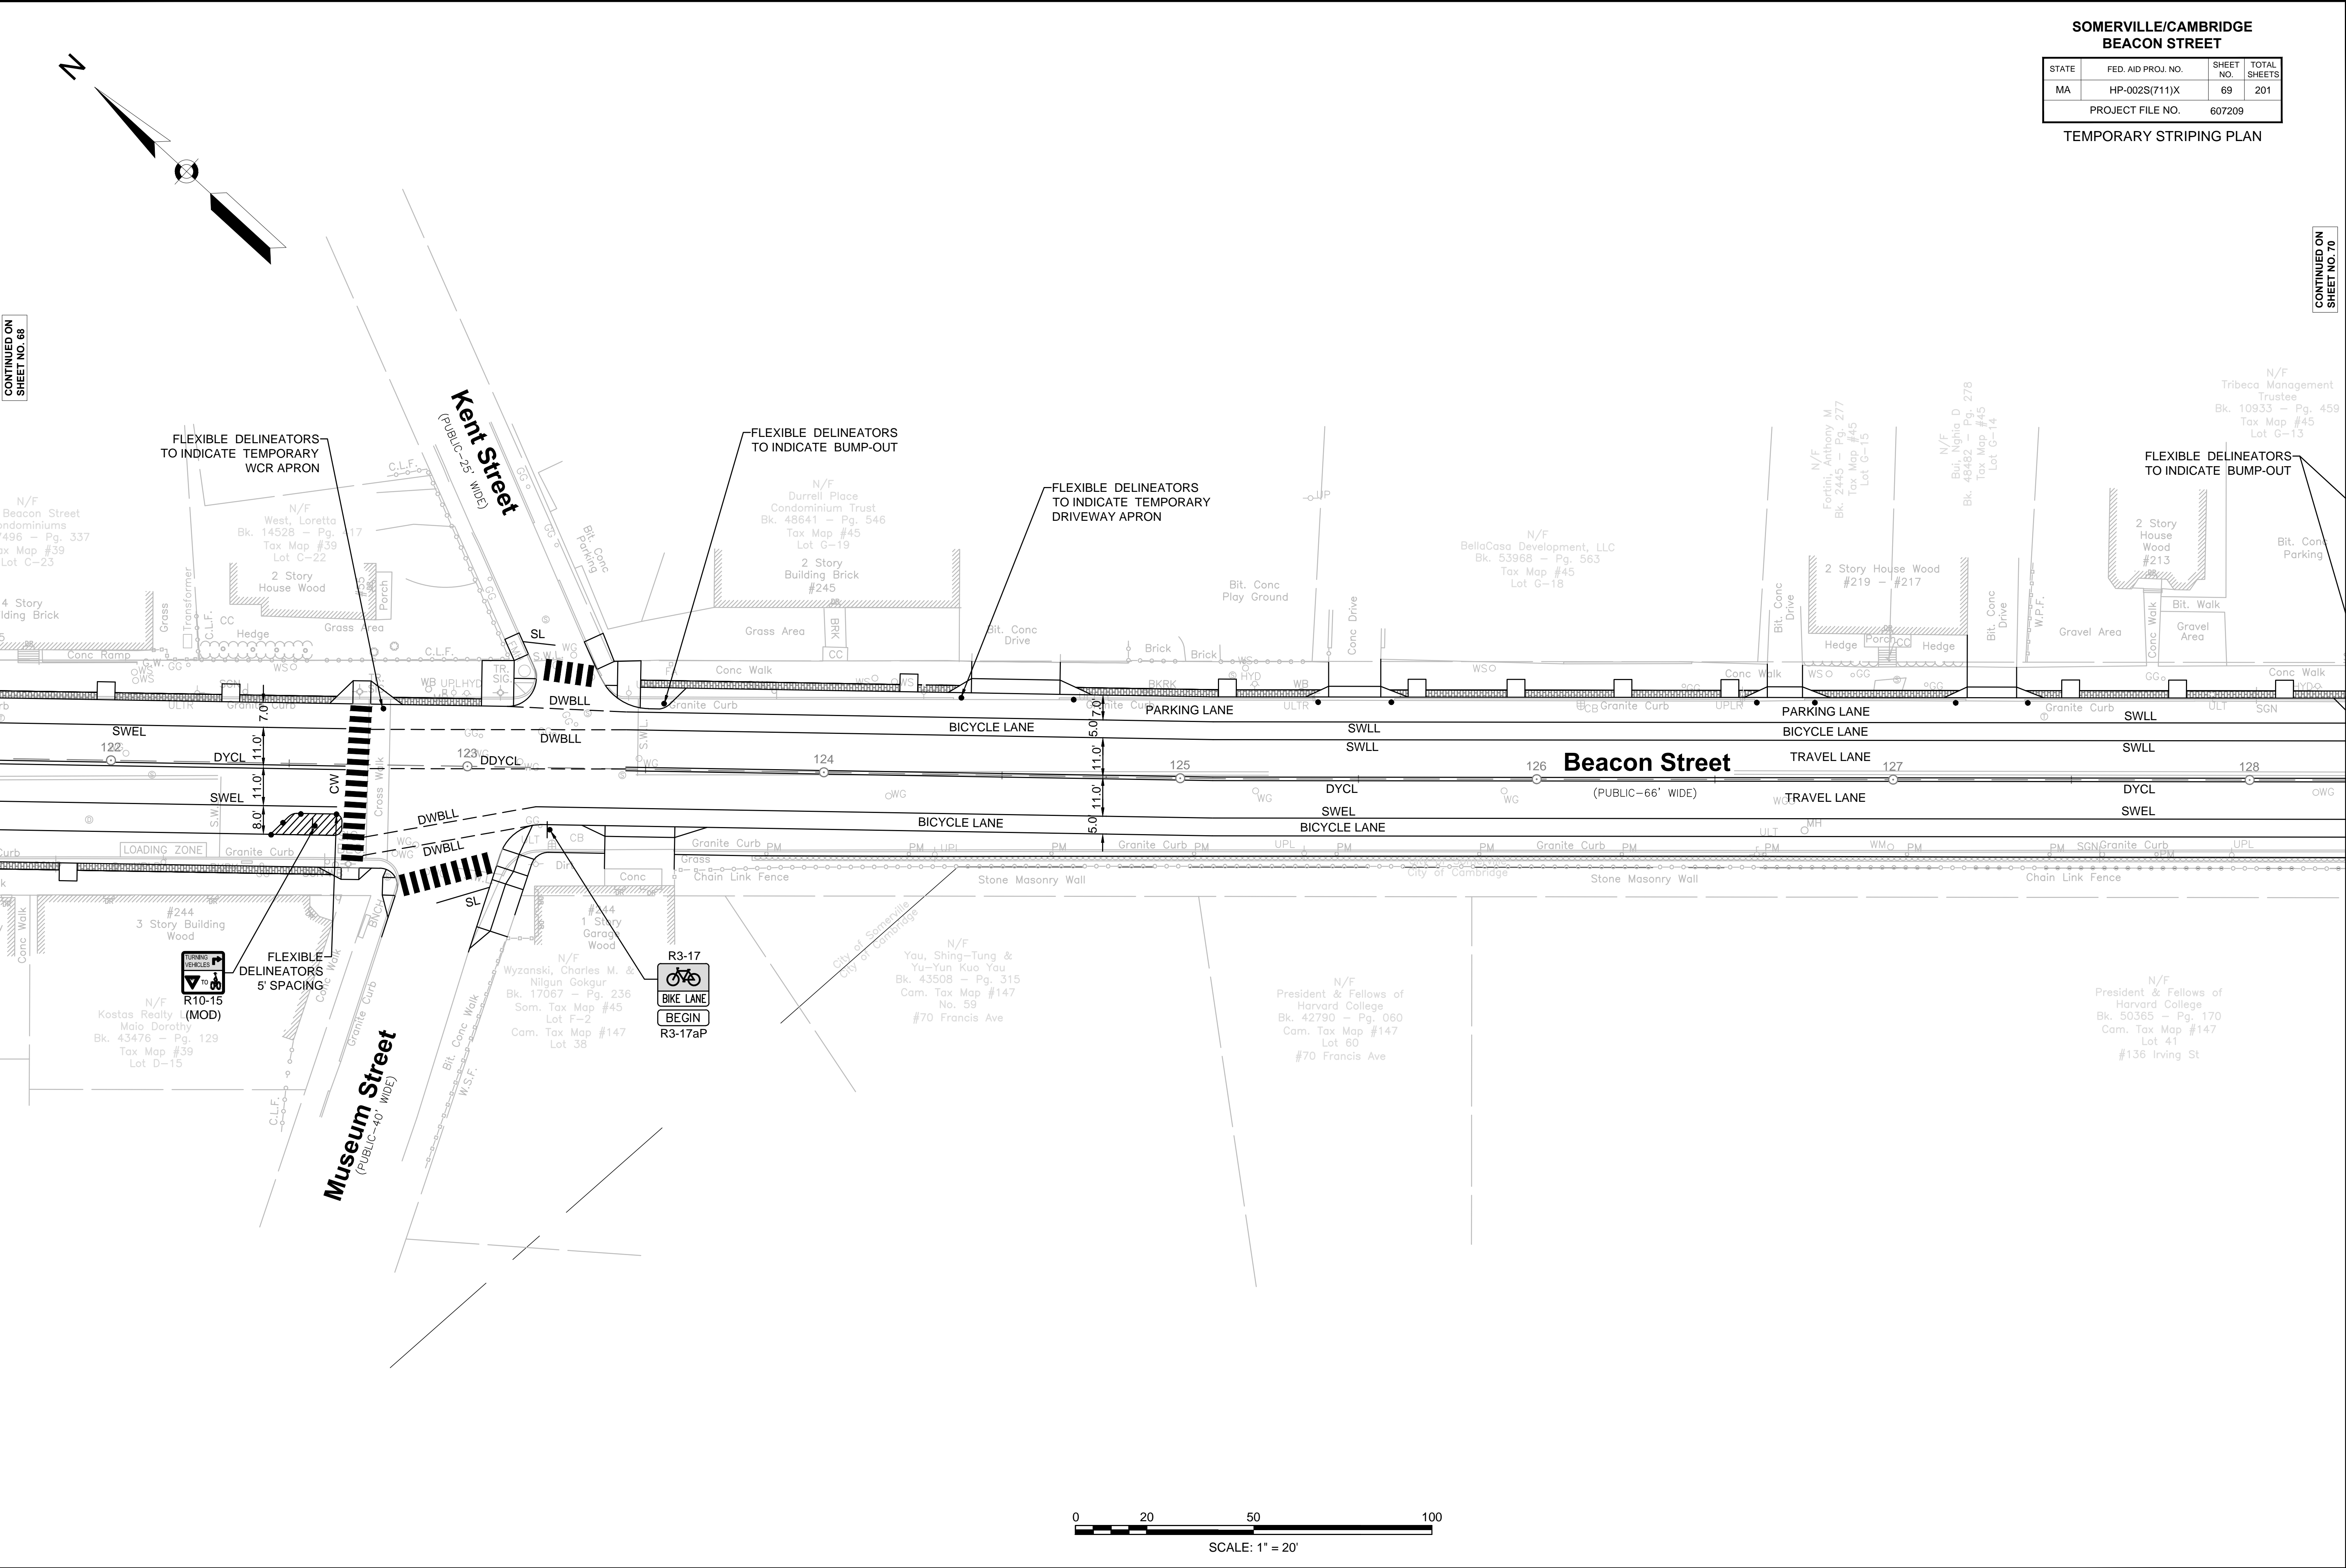



SOMERVILLE/CAMBRIDGE
BEACON STREET

STATE	FED. AID PROJ. NO.	SHEET NO.	TOTAL SHEETS
MA	HP-002S(711)X	70	201
PROJECT FILE NO. 607209			

TEMPORARY STRIPING PLAN

CONTINUED ON
SHEET NO. 69

CONTINUED ON
SHEET NO. 71

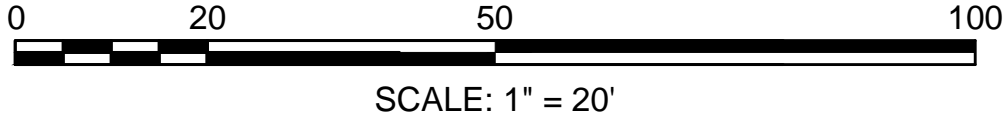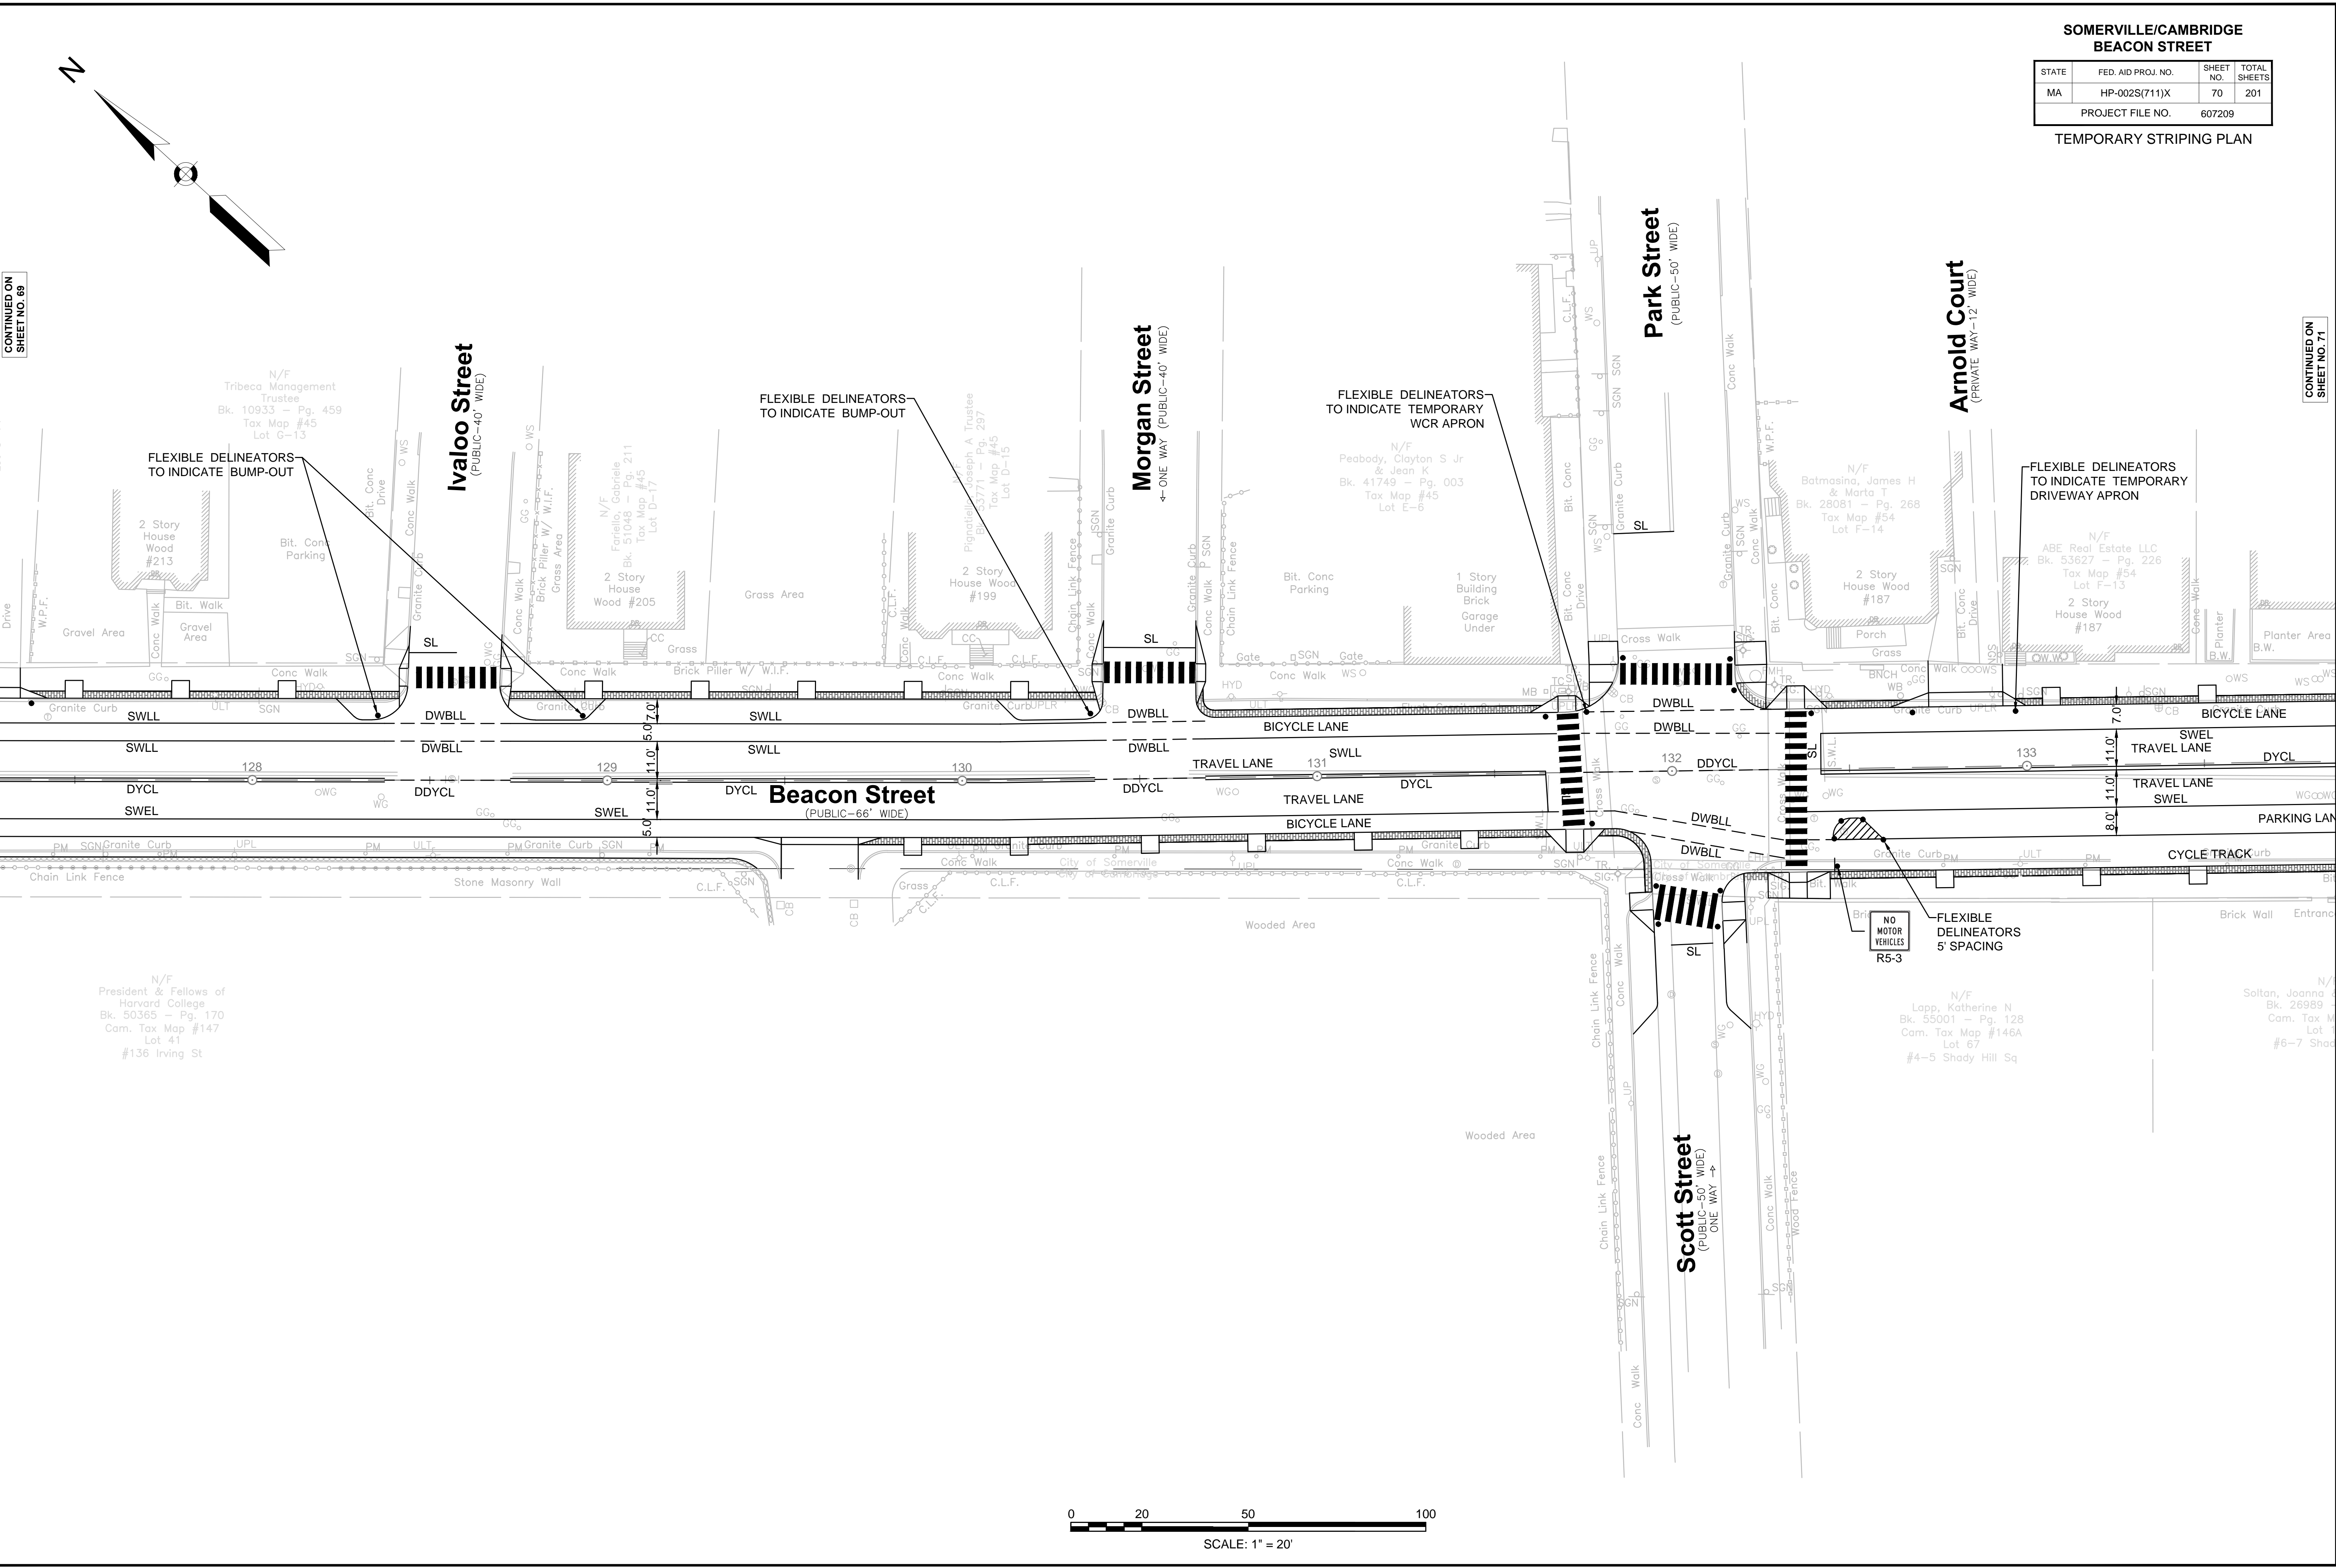





SOMERVILLE/CAMBRIDGE
BEACON STREET

STATE	FED. AID PROJ. NO.	SHEET NO.	TOTAL SHEETS
MA	HP-002S(711)X	71	201
PROJECT FILE NO.		607209	

TEMPORARY STRIPING PLAN

CONTINUED ON
SHEET NO. 70

CONTINUED ON
SHEET NO. 72

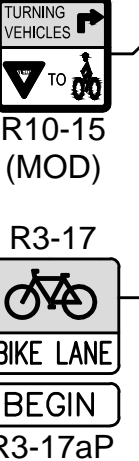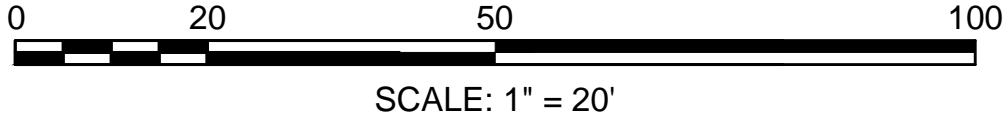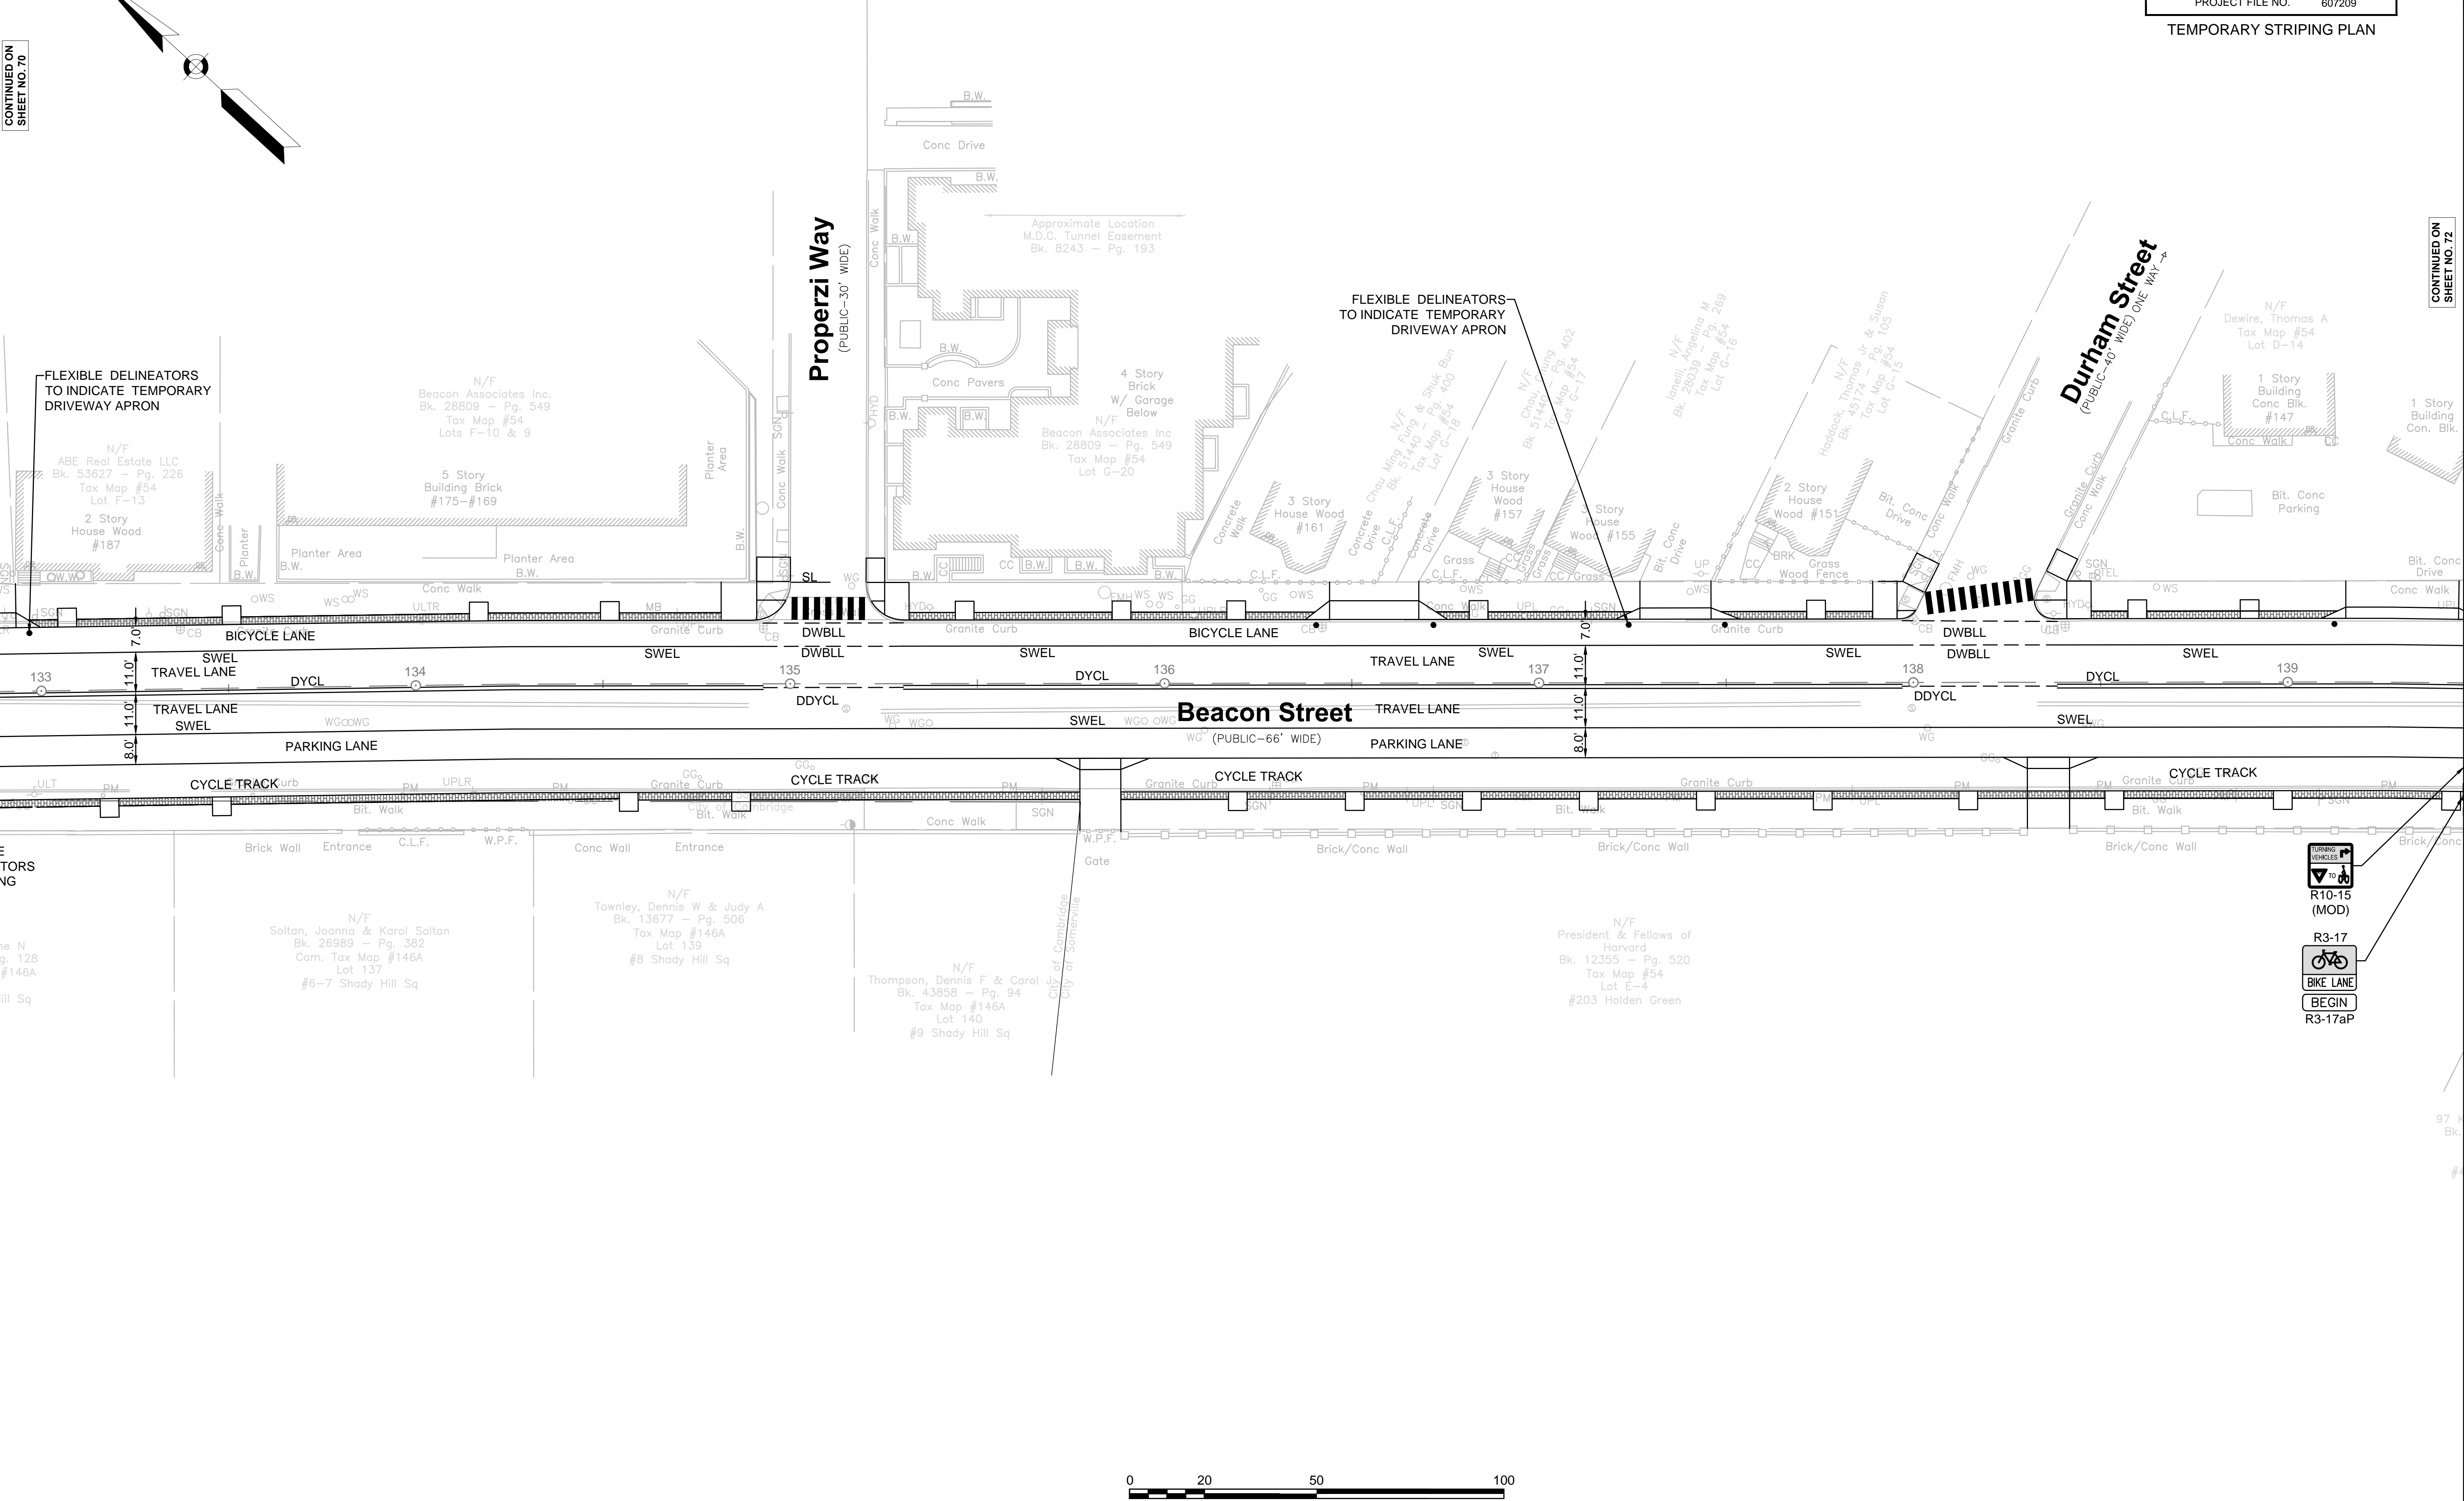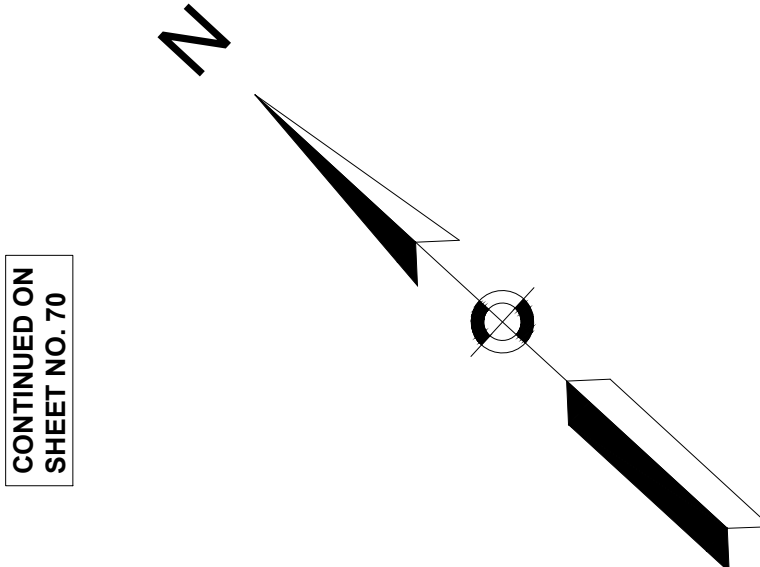

STATE	FED. AID PROJ. NO.	SHEET NO.	TOTAL SHEETS
MA	HP-002S(711)X	72	201
PROJECT FILE NO.		607209	

CONTINUED ON
SHEET NO. 71

Public-40' WIDE) ONE WAY

SHEET NO. 73

607209[PS&E]HD11 (TRAFFIC SIGN & PAVEMENT MARKINGS)_TEMP (WINTER 17-18).DWG

